

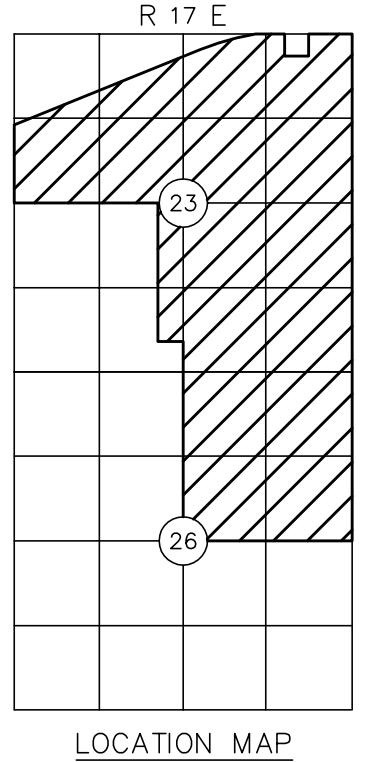


# LAKE VIEW RANCH


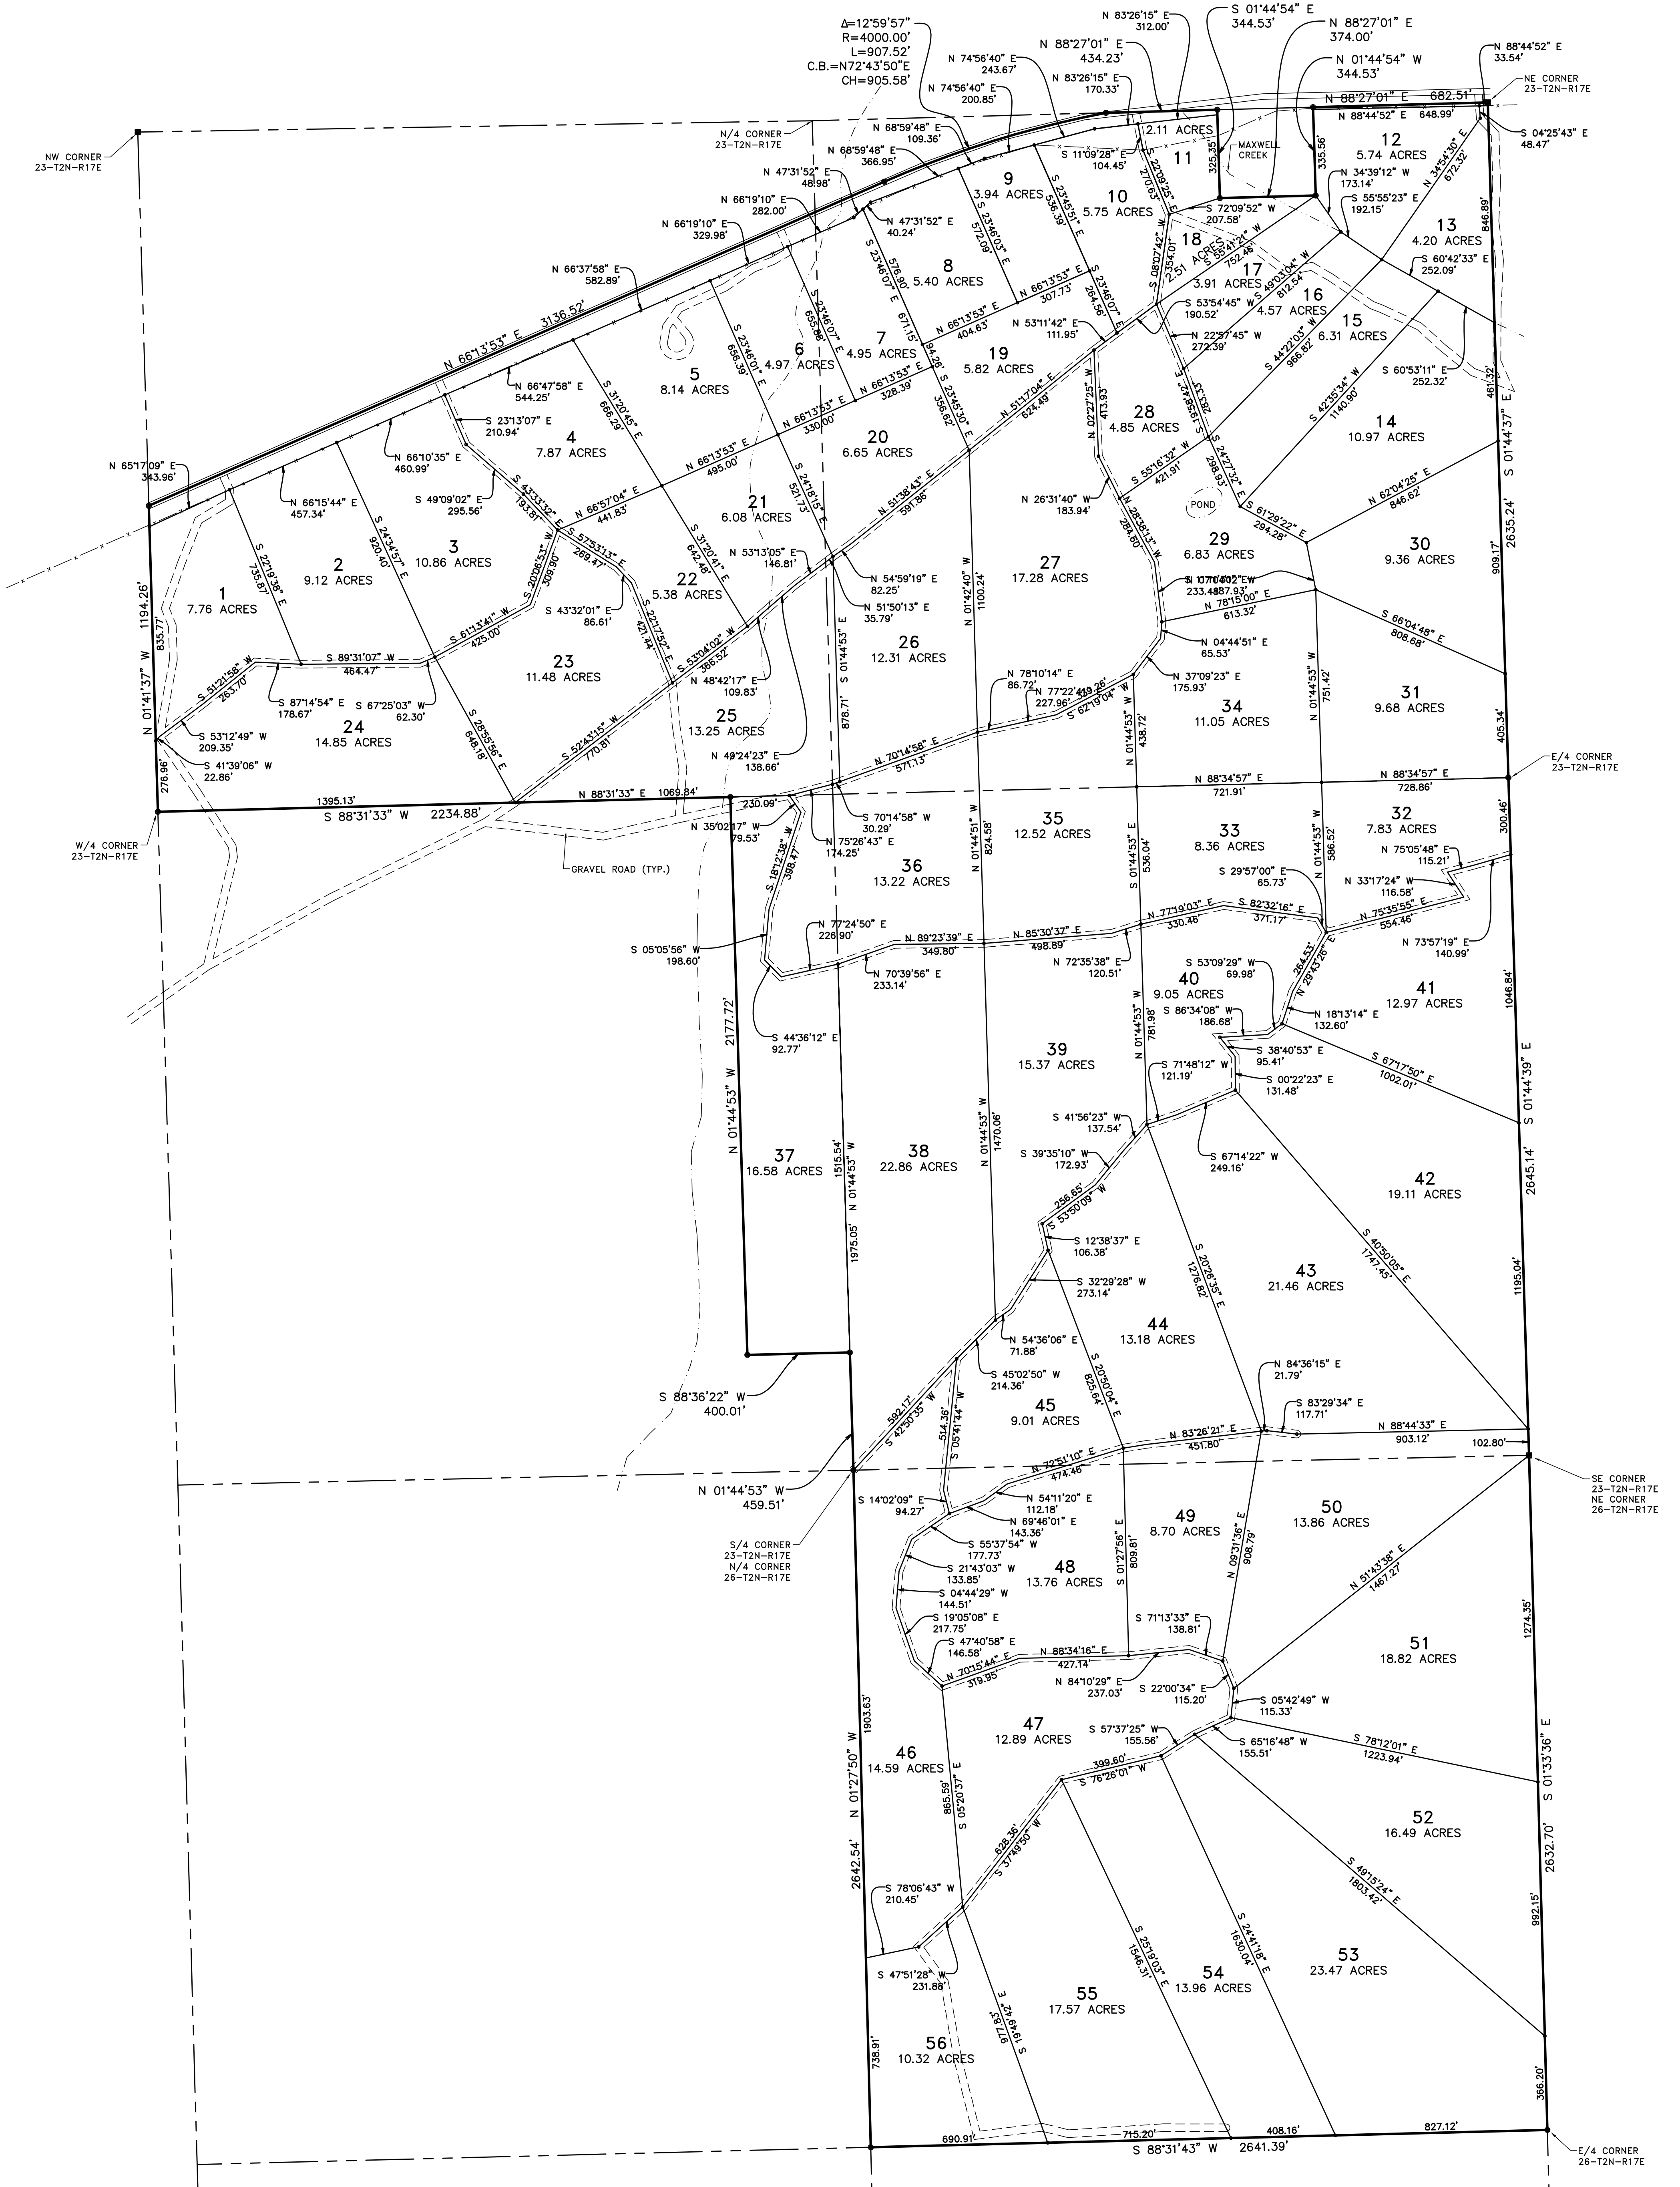


NOTE: THIS SURVEY WAS PERFORMED WITHOUT THE BENEFIT OF A TITLE COMMITMENT AND MAY CONTAIN EASEMENTS OR RIGHTS OF WAY NOT SHOWN

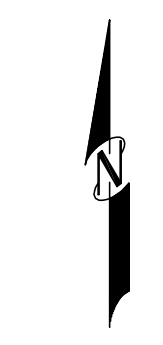

BEARING BASIS:  
OK ST PLANE BEARINGS

- LEGEND**
- FOUND ORIGINAL STONE
  - FOUND IRON PIN W/ CAP (PLS 990)
  - SET IRON PIN W/ CAP (CLS CA# 5072)

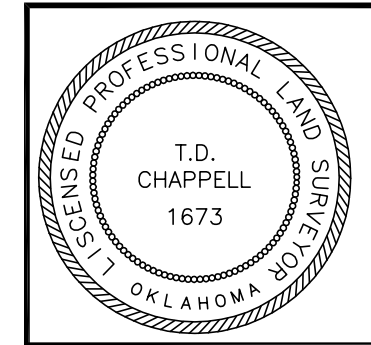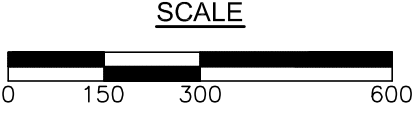

## CERTIFICATE OF SURVEY

I hereby certify that on July 29th, 2011, that a survey was made under my supervision of the property described above and that the above plat is a true and correct representation of said survey. I also certify that this plat meets the Oklahoma Minimum Standards for the practice of Land Surveying as adopted by the Oklahoma State Board of Registration for Professional Engineers and Land Surveyors.

T.D. Chappell, Oklahoma Licensed Professional Land Surveyor No. 1673

|                 |   |                   |
|-----------------|---|-------------------|
| SURV. BY: TC    | SURVEYING AND MAPPING BY: CHAPPELL LAND SURVEYING, PLLC   | SCALE: 1" = 300'  |
| DRAWN BY: JAK   | DATE: 8/8/11  | SURVEY #: S044-11 |
| APPROVED BY: TC | Certificate of Authorization No. 5072, Exp. June 30, 2012 | SHEET 1 OF 1      |