

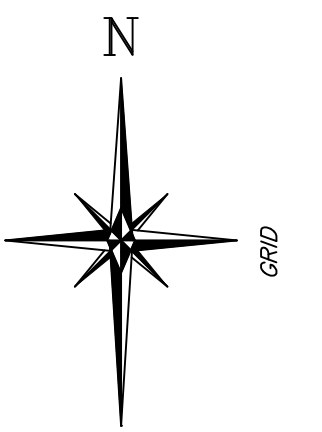


SWEET WATER RANCH

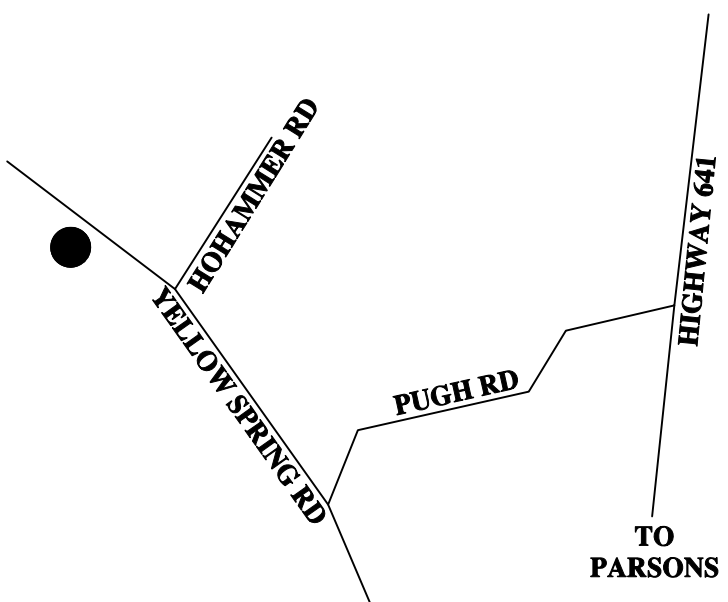

IRON PIN SET AT ALL PROPERTY CORNERS WITH 1/2 INCH REBAR STAMPED "ADVANCED LAND SURV" ORANGE PLASTIC CAP UNLESS OTHERWISE NOTED.

NUM	BEARING	DISTANCE
L1	S63°09'35"E	59.22'
L2	S59°43'51"E	58.00'
L3	S55°30'35"E	54.46'
L4	S52°46'12"E	77.44'
L5	S52°46'12"E	22.92'
L6	N39°58'00"E	17.52'
L7	S49°28'24"E	64.24'
L8	S89°37'50"W	86.54'
L9	S27°45'12"E	68.35'
L10	S50°49'06"W	25.00'
L11	S75°37'20"E	33.68'
L12	N16°46'24"W	60.05'
L13	S85°49'05"W	128.85'
L14	N 4°58'33"E	125.74'
L15	N 8°43'53"E	43.83'
L16	N57°12'48"E	70.31'
L17	N14°00'32"W	52.39'
L18	S78°37'20"W	58.48'
L19	N44°29'46"W	107.16'
L20	N 146°16"W	73.58'
L21	N36°58'37"W	77.49'
L22	N47°16'03"W	80.02'
L23	N47°16'03"W	144.09'
L24	N51°27'53"E	145.16'
L25	N81°32'31"W	75.21'
L26	N54°43'20"E	107.69'
L27	N24°11'19"E	92.51'
L28	N52°35'05"W	120.53'
L29	N15°24'53"E	57.44'
L30	N 8°25'36"E	119.19'
L31	S83°58'17"W	13.86'
L32	S70°59'11"W	51.93'
L33	S48°11'12"W	131.08'
L34	S44°07'43"W	63.28'
L35	S26°27'09"W	73.56'
L36	S36°50'12"W	125.28'
L37	S36°50'12"W	14.01'
L38	S32°12'16"W	54.46'
L39	S14°58'51"W	83.02'
L40	S 6°46'05"W	128.28'
L41	S 2°54'42"E	91.47'
L42	S 9°09'44"E	103.86'
L43	S 4°44'31"E	74.20'
L44	S 6°39'10"W	180.10'
L45	S 9°36'06"W	77.44'
L46	S 9°36'06"W	86.84'
L47	S20°46'59"W	133.13'
L48	S39°02'22"W	200.50'
L49	S31°45'01"W	74.44'
L50	S12°51'28"W	101.59'
L51	S18°27'48"W	40.40'
L52	S 9°50'50"W	49.17'
L53	S 2°00'33"W	72.39'
L54	S12°35'40"W	108.49'
L55	S 6°56'16"W	63.79'
L56	S27°40'21"W	151.99'
L57	S14°06'25"W	72.87'
L58	S18°14'53"W	68.43'
L59	S30°33'09"E	36.11'
L60	S10°47'19"W	31.25'
L61	S23°50'36"W	104.02'
L62	S54°33'01"E	81.20'
L63	S60°09'28"E	62.86'
L64	S62°30'49"E	39.89'
L65	N86°26'09"E	48.03'
L66	S59°45'35"E	113.75'
L67	N75°00'09"E	79.82'
L68	S83°50'44"E	88.47'
L69	N88°58'17"E	144.22'
L70	N76°02'08"E	104.86'
L71	N79°03'59"E	98.46'
L72	N60°54'10"E	91.84'
L73	N35°17'26"E	73.05'
L74	S 5°42'44"E	146.60'
L75	S39°56'08"E	23.10'
L76	S21°34'58"E	70.46'
L77	S43°56'33"E	179.11'
L78	S63°17'09"E	64.12'
L79	S72°22'39"E	72.02'
L80	N88°38'13"E	58.31'
L81	N77°32'56"E	105.27'
L82	S88°40'40"E	95.68'
L83	S72°58'49"E	164.80'
L84	S63°16'01"E	41.31'
L85	S55°12'53"E	94.01'
L86	S42°40'12"E	54.60'
L87	S 8°22'12"E	90.89'
L88	S 0°03'56"E	32.29'
L89	S22°08'12"E	51.52'
L90	S10°02'07"W	76.68'
L91	S10°02'07"W	72.41'
L92	S 4°38'47"E	92.00'
L93	S 3°34'46"W	76.79'
L94	S 8°11'25"W	96.30'
L95	S36°56'35"W	40.79'
L96	S50°28'06"W	75.96'
L97	S 11°03'39"E	86.66'
L98	S 12°59'52"E	62.82'
L99	S50°42'23"W	52.01'
L100	S58°48'09"W	49.00'
L101	S 8°11'54"W	161.37'
L102	S 7°15'42"W	156.24'
L103	S 2°17'20"W	55.73'
L104	S 9°10'46"E	35.11'
L105	S21°52'43"E	69.25'
L106	S 1°59'09"W	187.63'
L107	S 6°09'36"E	84.13'
L108	S34°30'00"E	51.50'
L109	S 7°04'16"E	100.15'
L110	S 5°42'56"E	90.48'
L111	S18°16'11"W	39.17'
L112	S50°00'47"W	65.16'
L113	S32°20'29"W	100.78'
L114	S8°31'29"W	47.38'
L115	S 9°20'25"E	42.61'
L116	S57°22'04"E	36.70'
L117	S35°22'38"E	70.02'
L118	S 4°37'58"E	92.41'
L119	S 3°33'03"E	33.62'
L120	S80°01'24"E	37.54'
L121	N73°00'11"E	57.92'
L122	N61°34'03"E	86.37'
L123	S66°01'07"E	70.83'
L124	S66°17'09"E	63.18'
L125	S72°05'52"E	49.96'
L126	S53°35'43"E	59.83'
L127	S13°24'12"E	61.21'
L128	S 9°49'49"E	77.08'
L129	S21°02'31"E	118.60'
L130	S03°00'44"W	81.00'
L131	S60°15'42"W	68.66'
L132	S77°00'32"W	56.82'
L133	S75°40'53"W	88.90'

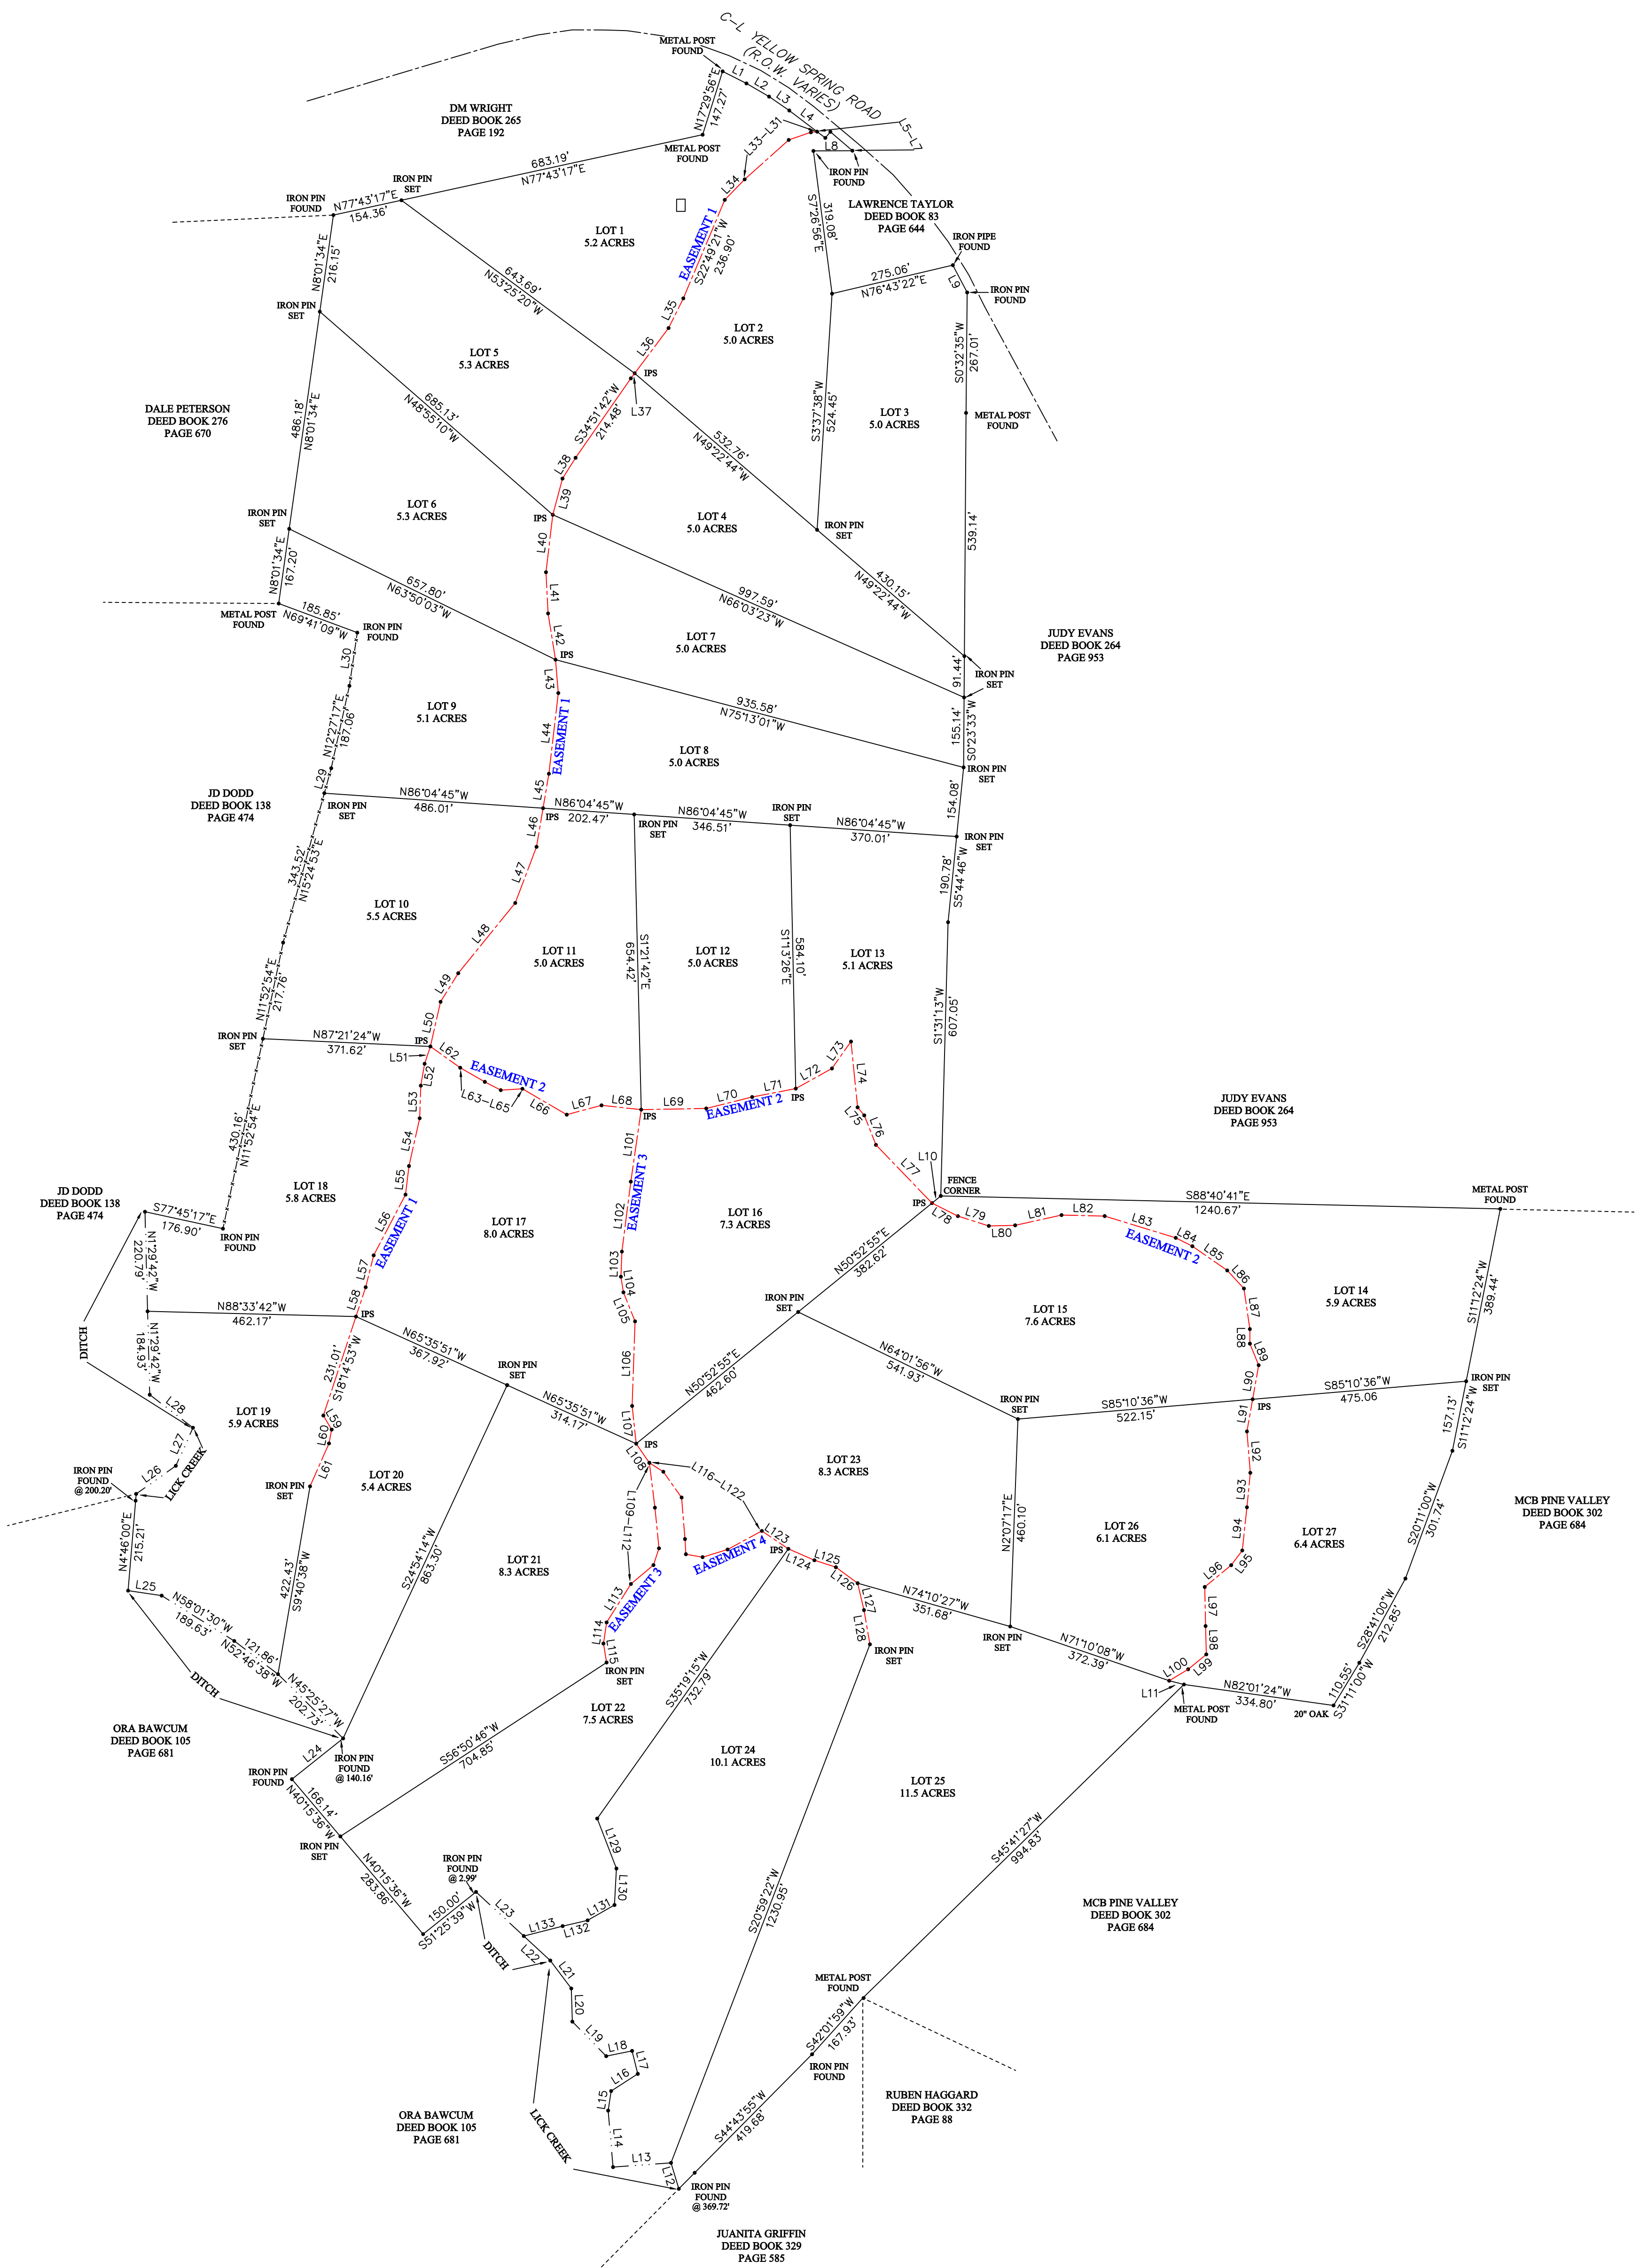

Note: No abstract of title, nor title commitment, or title search were furnished to the surveyor. All documents of record reviewed are noted hereon. There may exist other documents of record that may affect this surveyed parcel.

Utility Information: No attempt has been made to obtain or show data concerning existence, size, depth, condition, capacity or location of any existing utility. Only utility structures visible at the time of this survey were located.